


# Irrigation unit connection scheme

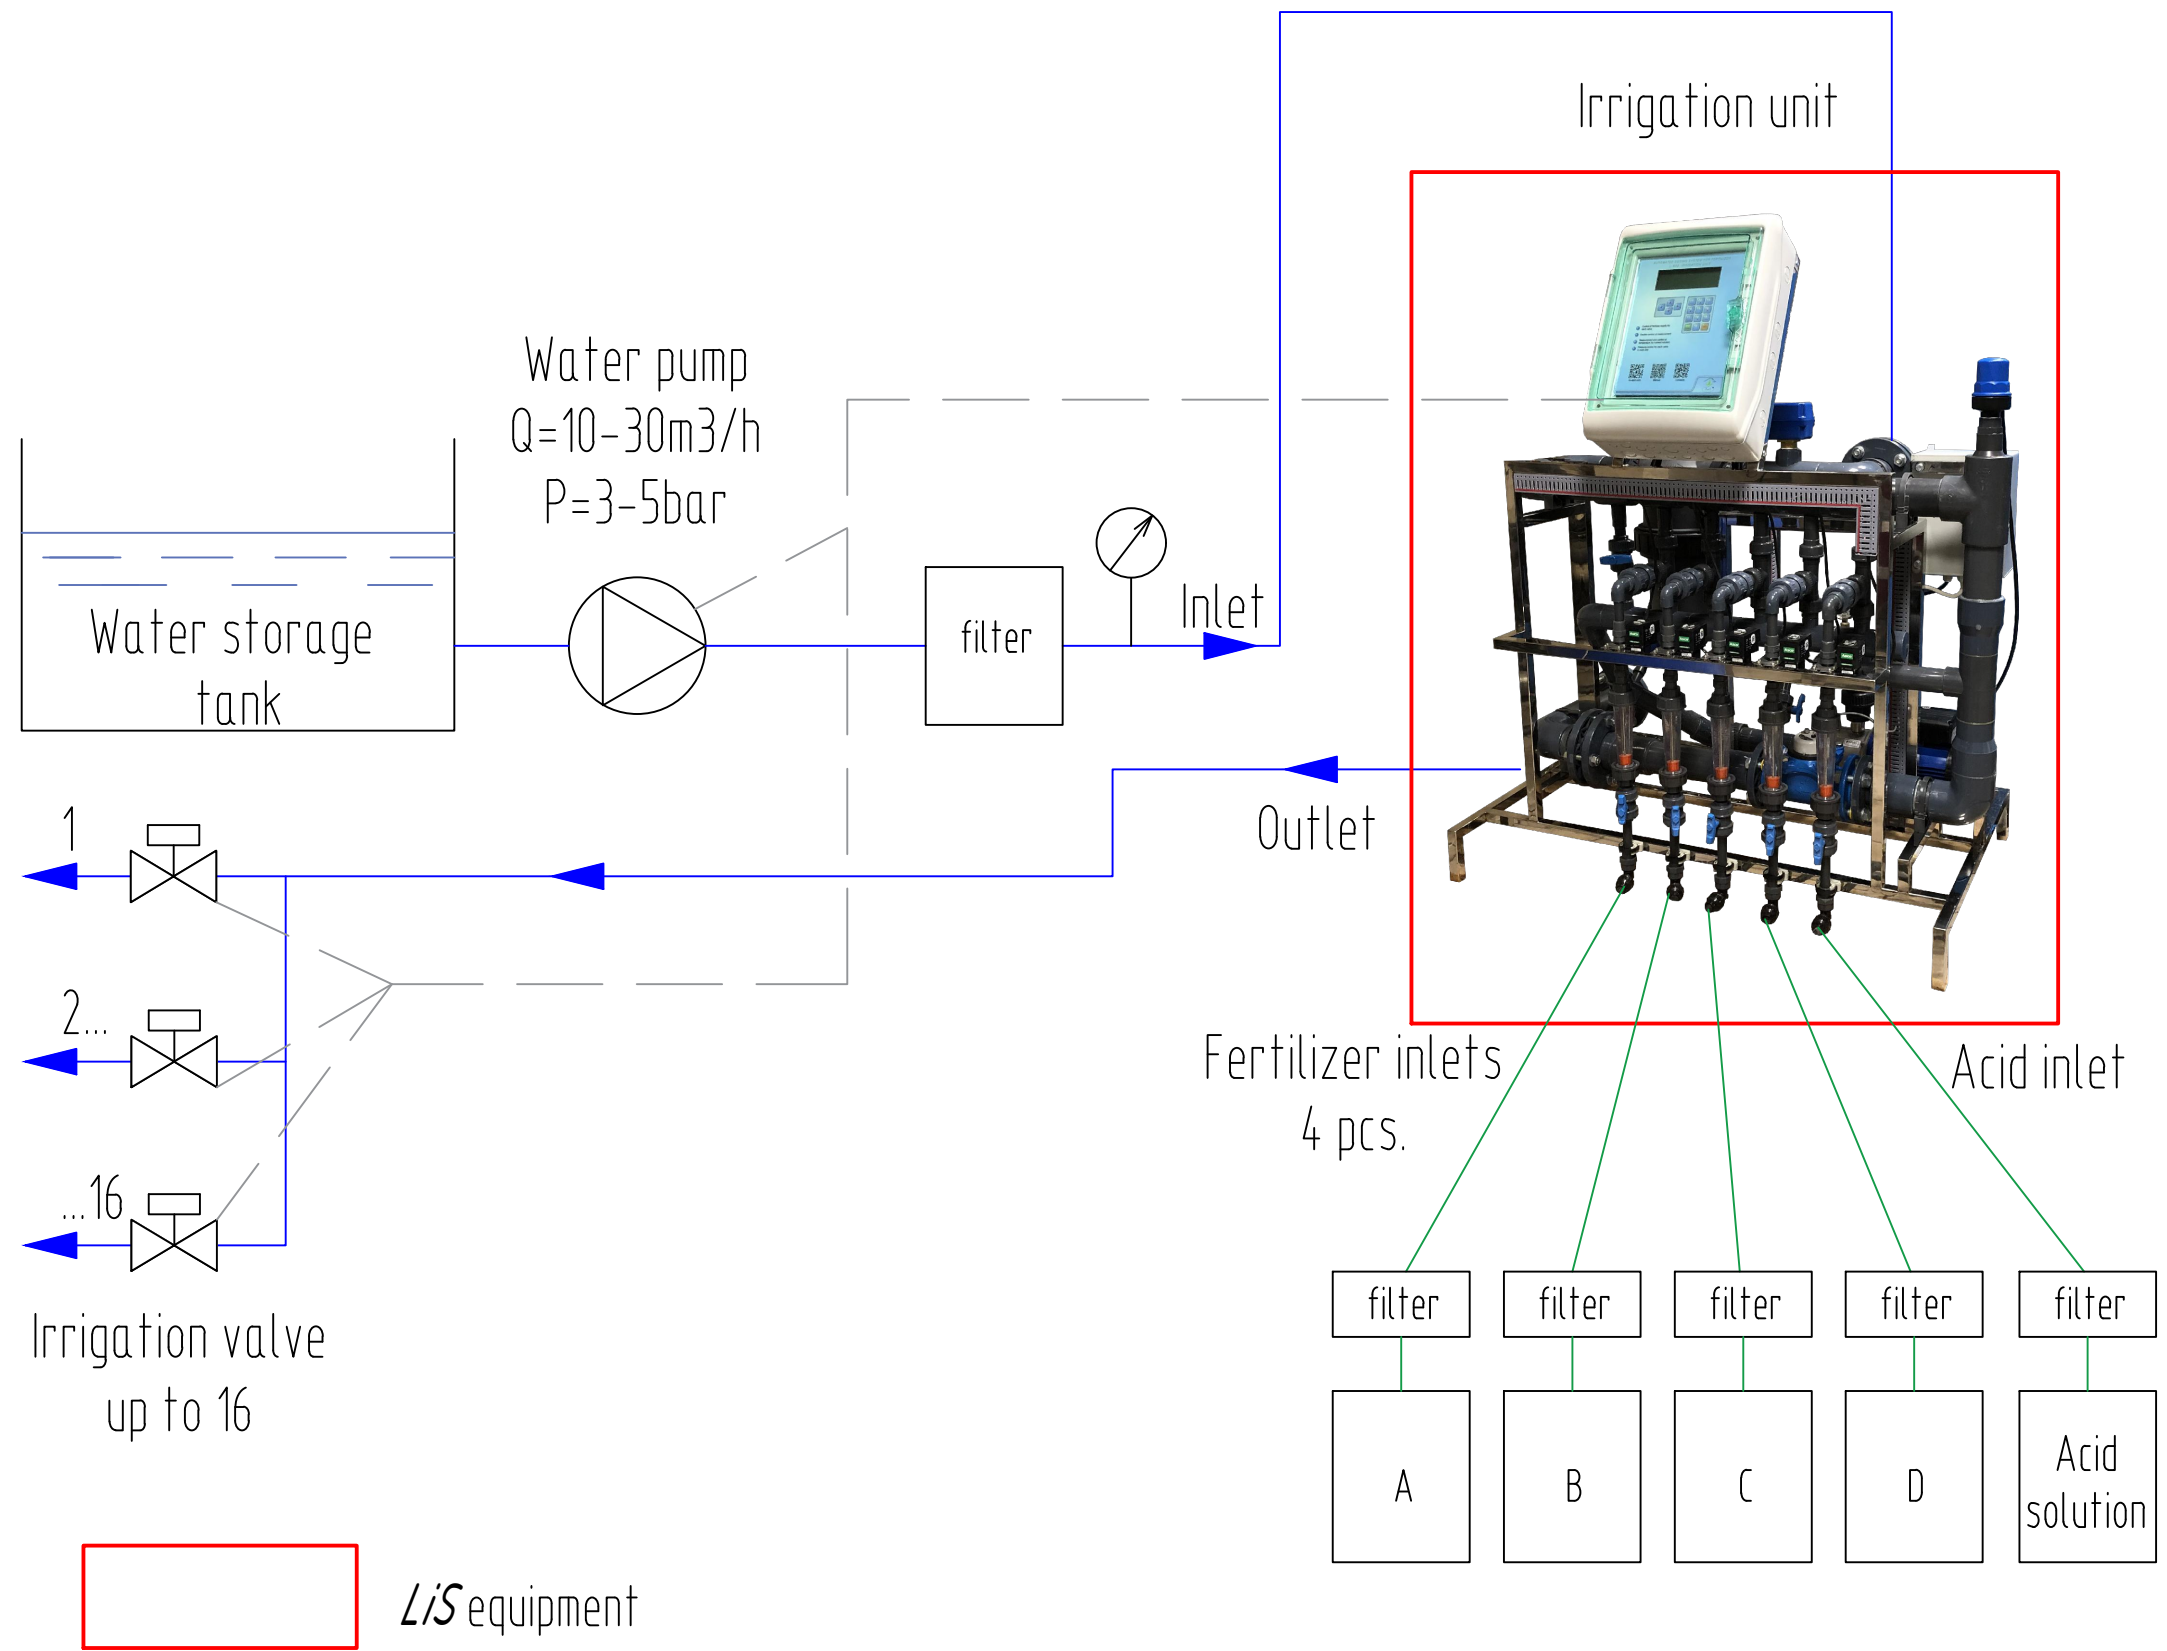

Fertilizer and acid storage tanks

Inlet and outlet pvc 75mm  
Fertilizer and acid inlet pe16mm